
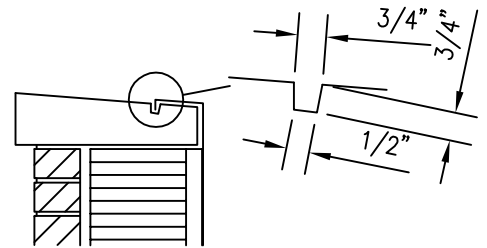
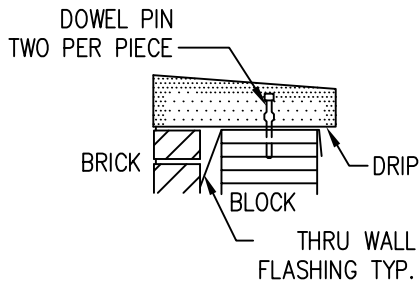
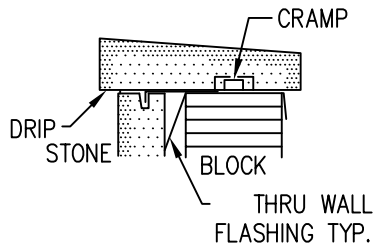


CAD-CON
Drafting & Design Consulting
Integrating Design with Real World
Construction Experience


BY: ROGER TEMPLEMAN

PH: 248-640-9711 FX: 561-537-7291



WWW.CADCONDESIGN.COM

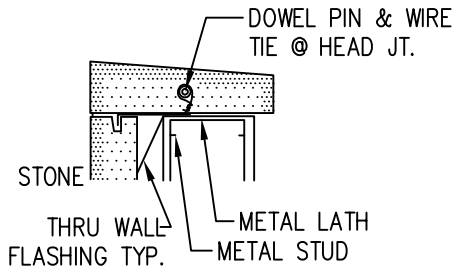

TYPICAL FLASHING GROOVE

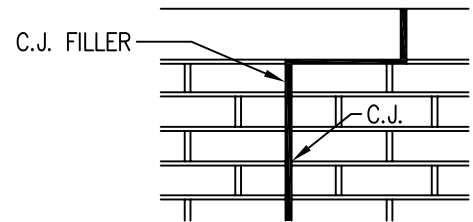


TYPICAL CONDITION @ CONTROL JOINT

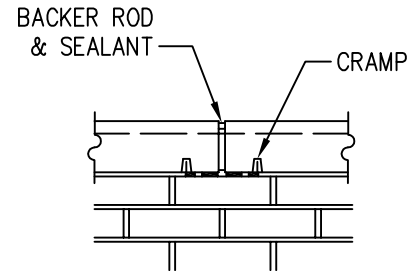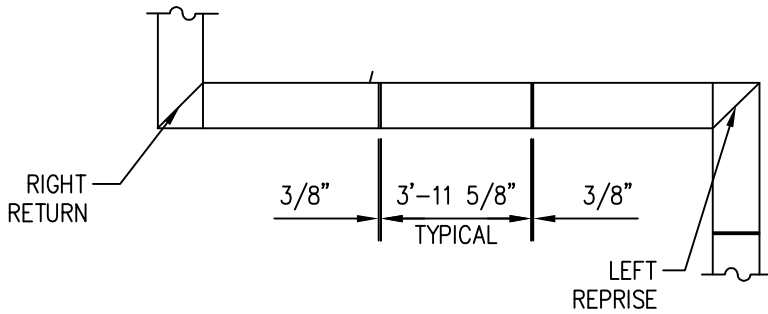

HEAD JOINT

①
 1
 TYPICAL CAST STONE
 PARAPET COPING PLAN
 SCALE: NTS A/R:N/A

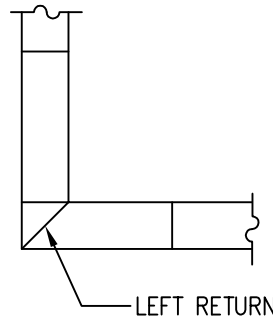

APPROVED
 BY: _____

DATE
 APPROVED: _____

PAGE# 1
DATE
JOB#
DRAWN BY: ROGER T.
SCALE: NTS